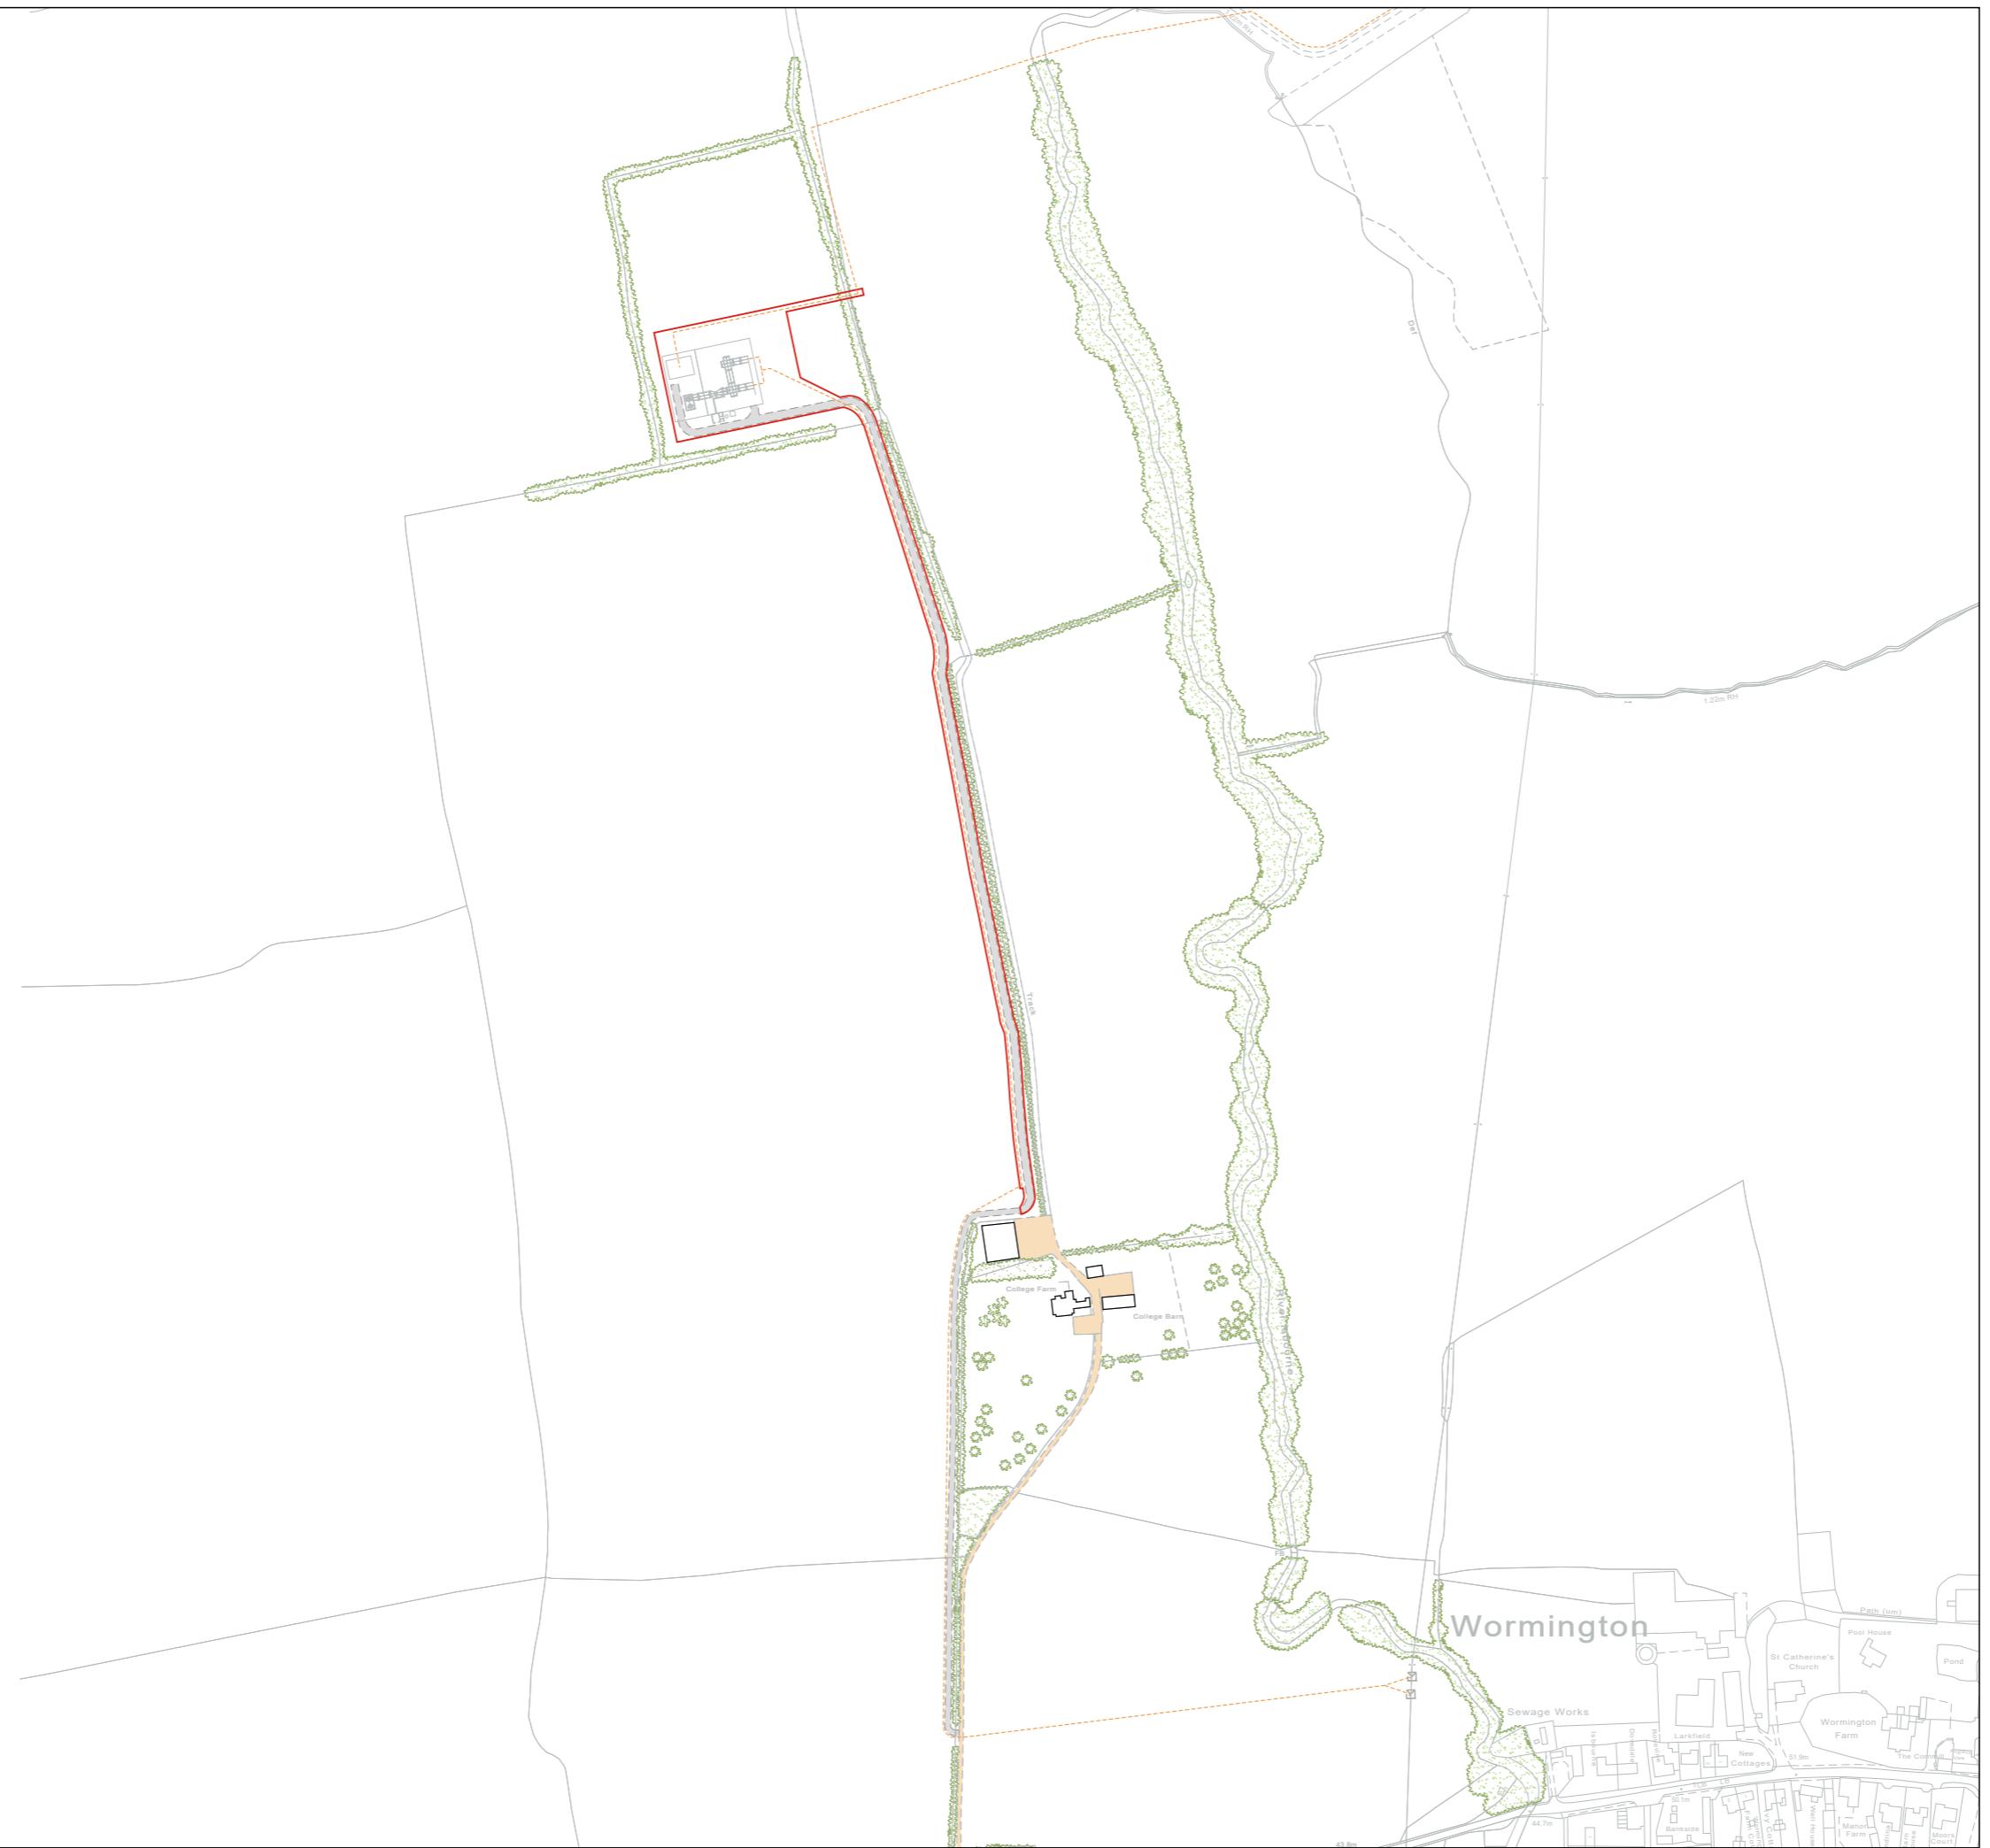
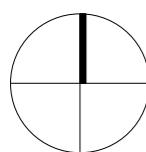


N


This drawing is copyright of Lighthouse Development Consulting based upon the Ordnance Survey Map with the sanction of the Controller Crown Copyright Reserved O.S. LICENCE No 0100048957. This plan is of Her Majesty's Stationery Office.

	Application Boundary
	Existing Vegetation Retained
	Existing Buildings
	Existing Access Track & Areas of Hardstanding
	Proposed Access Track
	Existing Access Track (Upgraded)
	Proposed Cable Route

Do not scale from this drawing unless for Planning purposes. Illustrated dimensions only are to be used.

All dimensions must be checked on site by the contractor prior to the commencement of any building works.

Where applicable, dimensions and details are to be read in conjunction with specialist consultants' drawings or available information, with any discrepancy between drawings brought to the attention of the project manager prior to the commencement of any fabrication or building works.

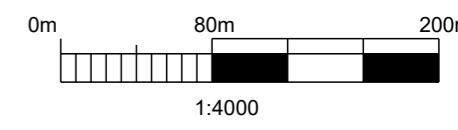

Rev:	Date:	Note:	By:
-	-	-	-
0.1	16/04/2025	Draft v0.1	ICS

Mount Farm Solar Limited



Web: <https://www.lighthouse-dc.co.uk/>

Site: Mount Farm			
Drawing Title: Substation Layout & Access			
Drawing No or Client Ref:		Revision:	Scale:
Figure 6		0.1	1:4,000 @ A3
Drawn:	App By:	Date:	CAD Ref:
ICS	NB	18.11.23	LH22-032 DW07 - Fig 7 Sub-Station Layout & Access